


1 Stpl. je 40m² -> 16 Stpl.

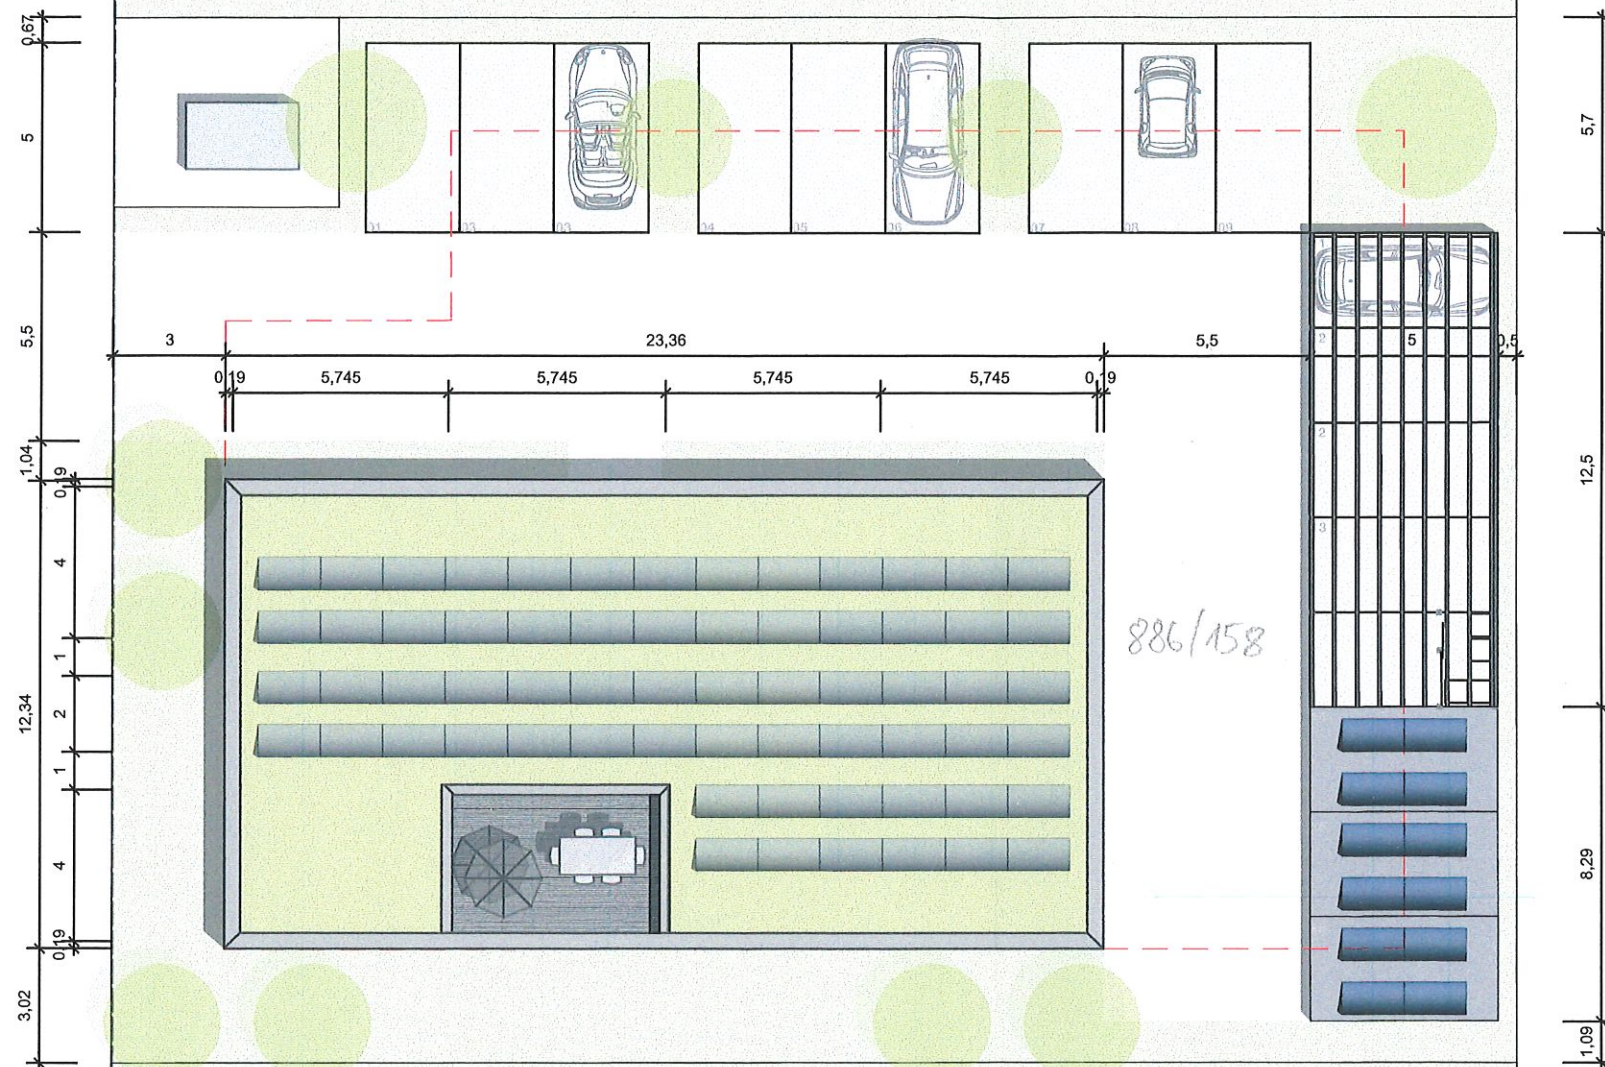

Projekt Nr. 17-1140	LP	Maßstab 1:200	
Zeichnung Lageplan		Plan Nr. 17-1140_2_L01_01	Index 00
			Format A3