
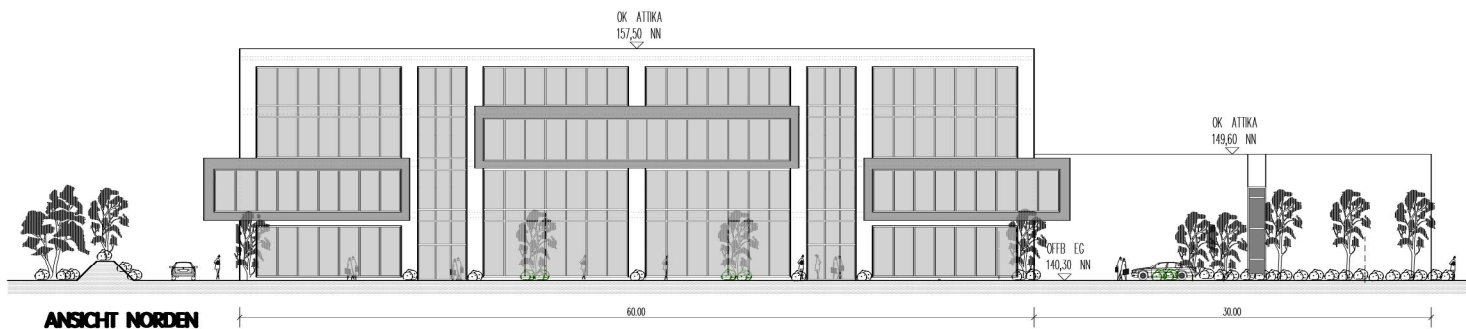
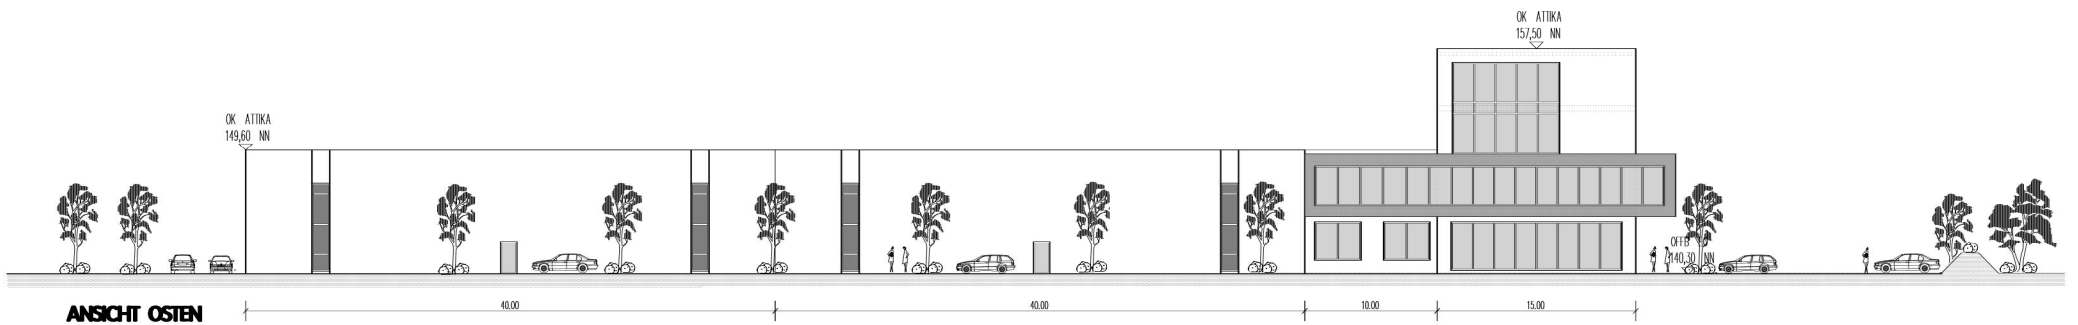
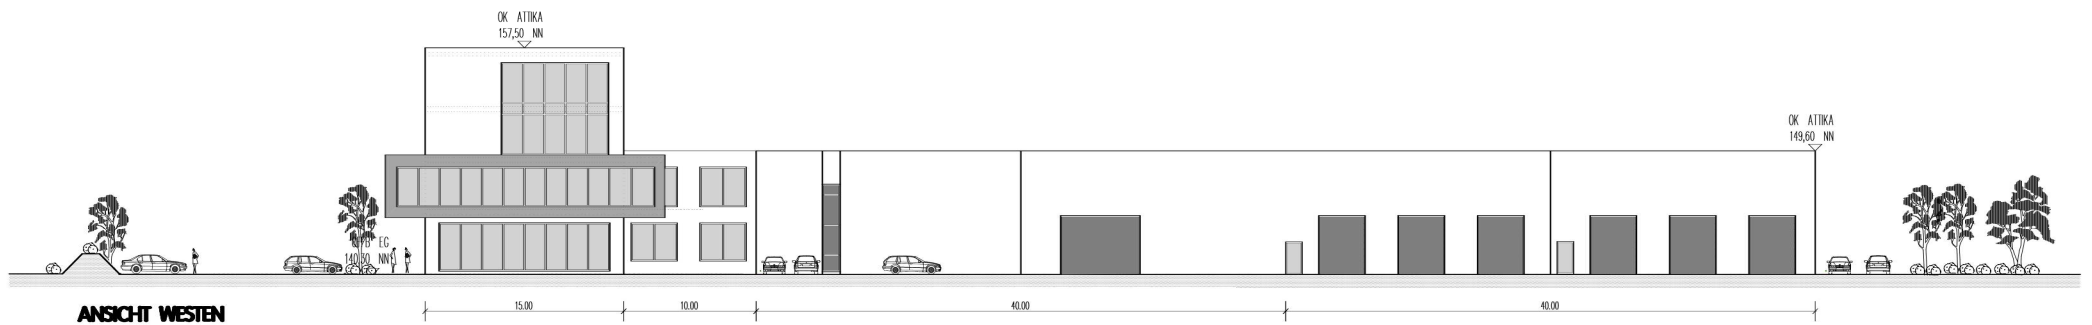


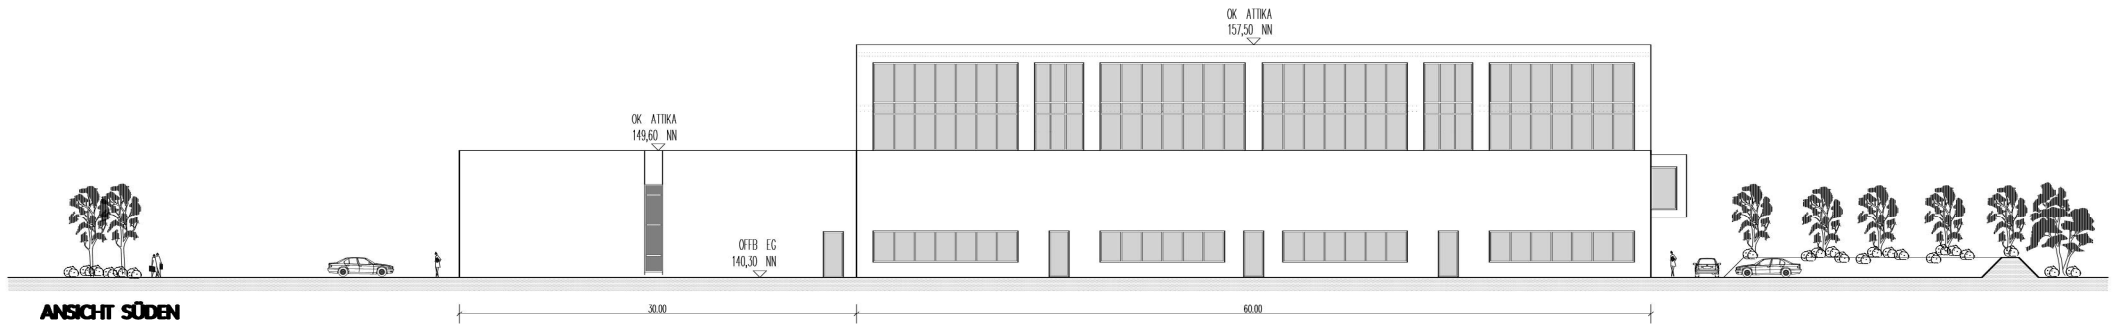

Anlage 4

BEBAUUNGSENTWURF M. 1 : 200
LANDAU D 10

23.10.2019