


Anlage 2: Lageplan

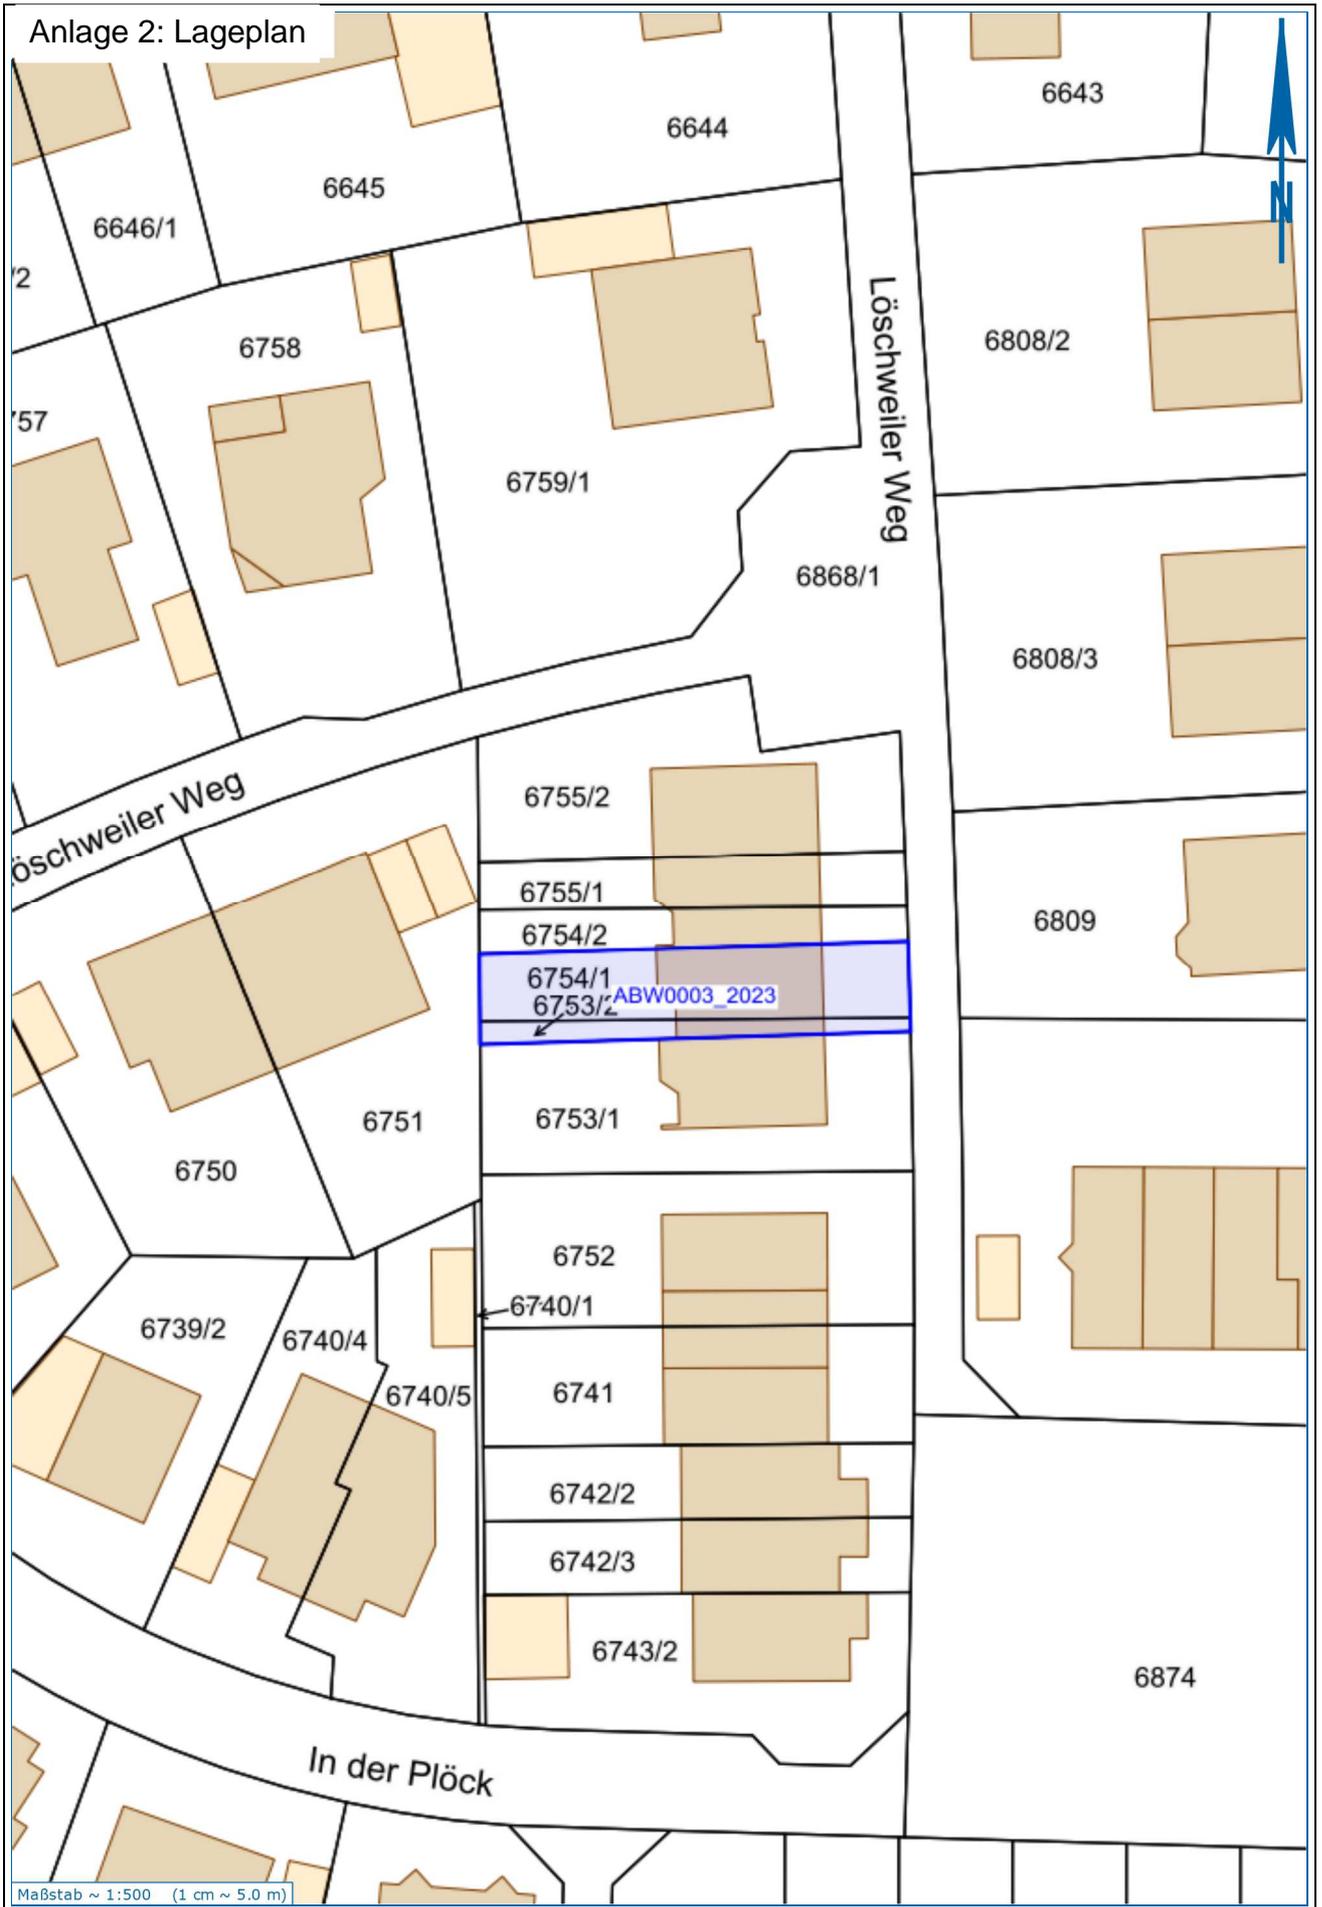

Maßstab ~ 1:500 (1 cm ~ 5.0 m)