


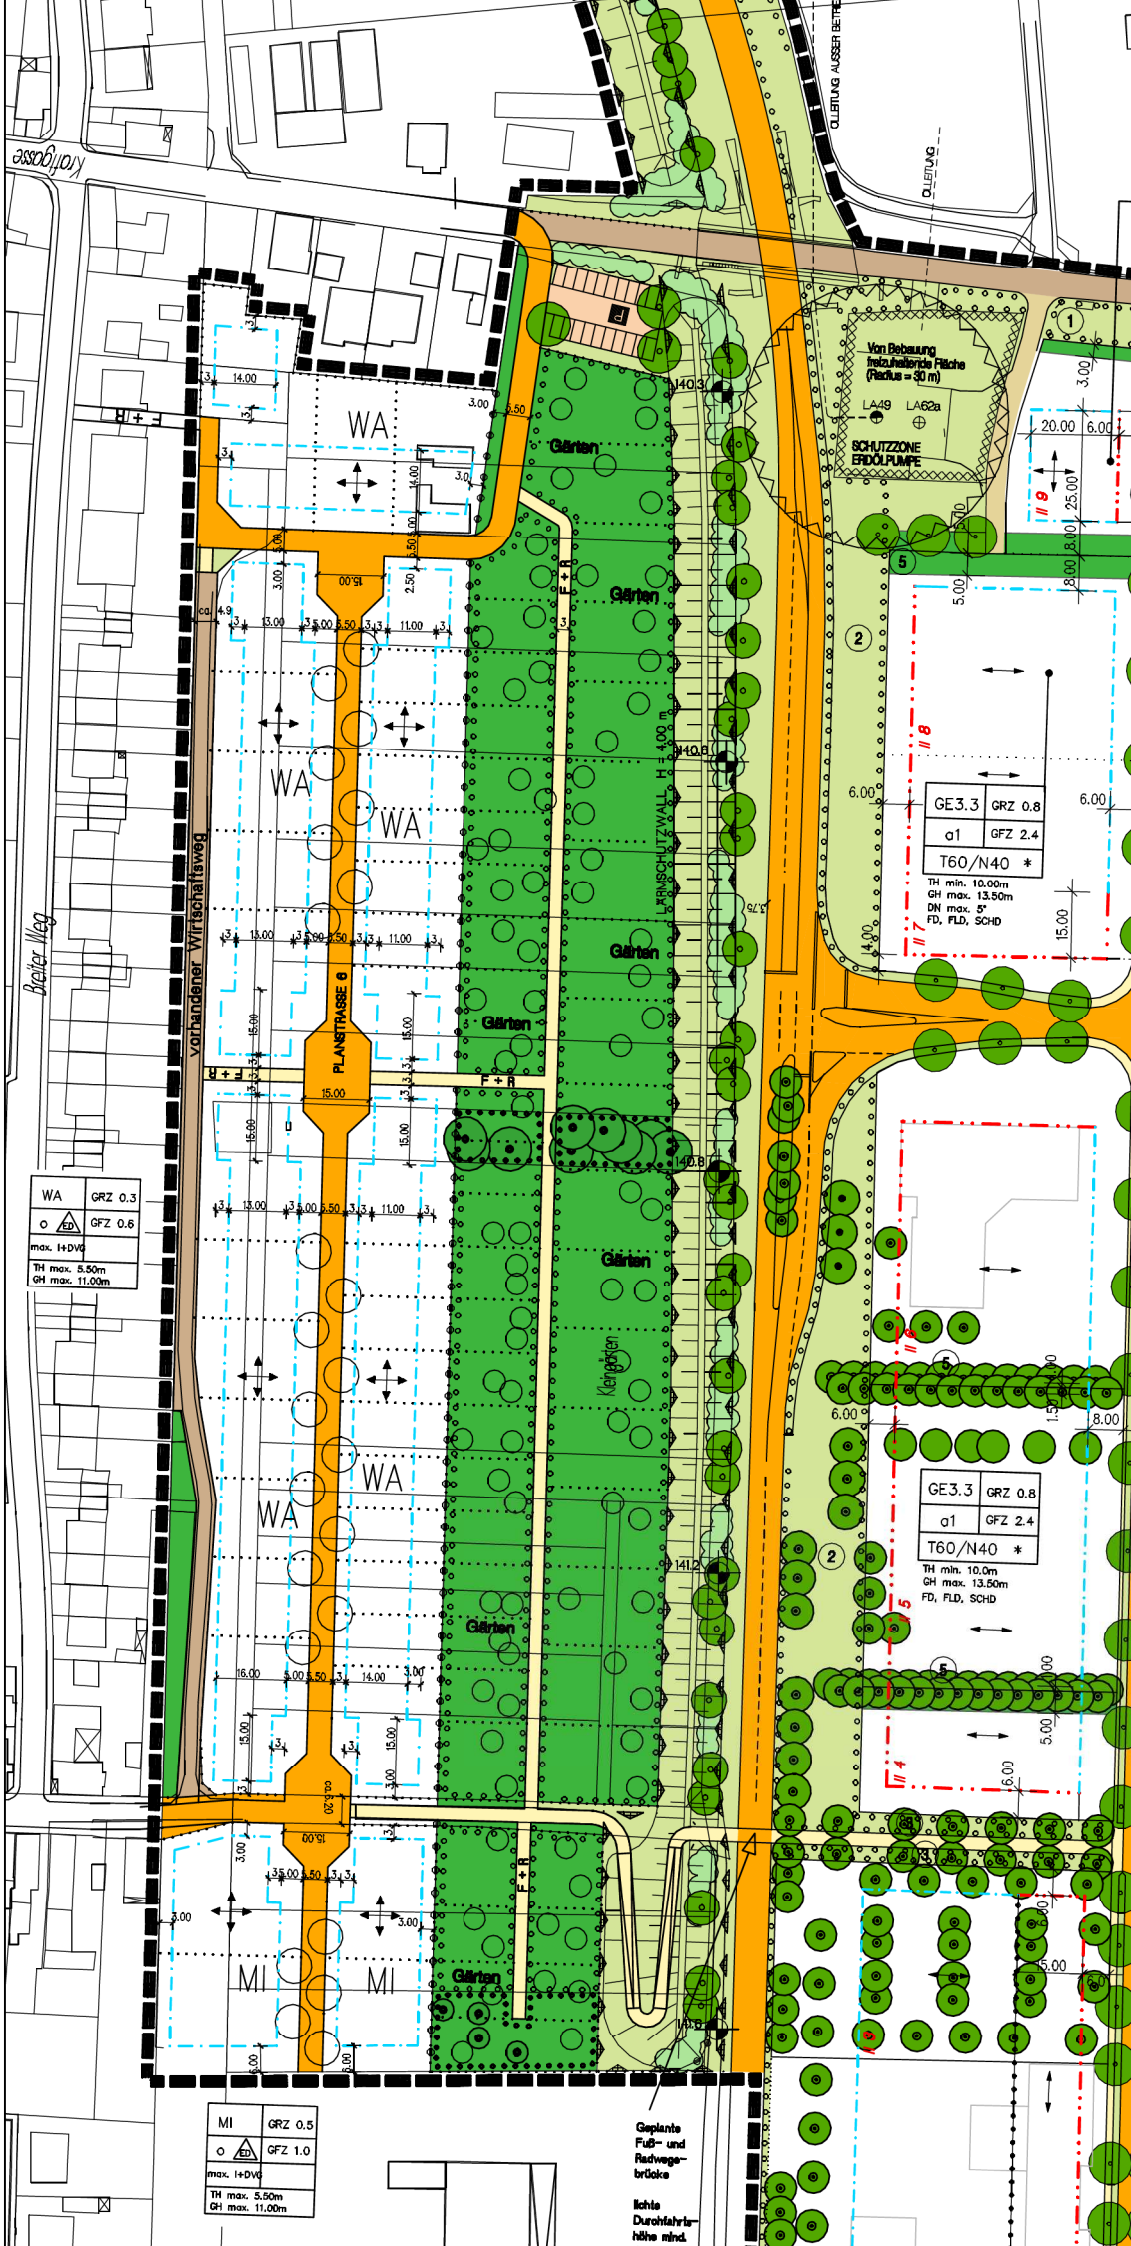

WA	GRZ 0.3
	GFZ 0.6
max. H+DVE	
TH max. 8.50m	
GH max. 11.00m	

MI	GRZ 0.5
	GFZ 1.0
max. H+DVE	
TH max. 5.50m	
GH max. 11.00m	

GE3.3	GRZ 0.8
	GFZ 2.4
T60/N40 *	
TH min. 10.00m	
GH max. 13.50m	
DN max. 5°	
FD, FLD, SCHD	

GE3.3	GRZ 0.8
	GFZ 2.4
T60/N40 *	
TH min. 10.0m	
GH max. 13.50m	
FD, FLD, SCHD	

Gepflanzte Fuß- und Radwegebrücke
Ichte Durchfahrthöhe mind.