


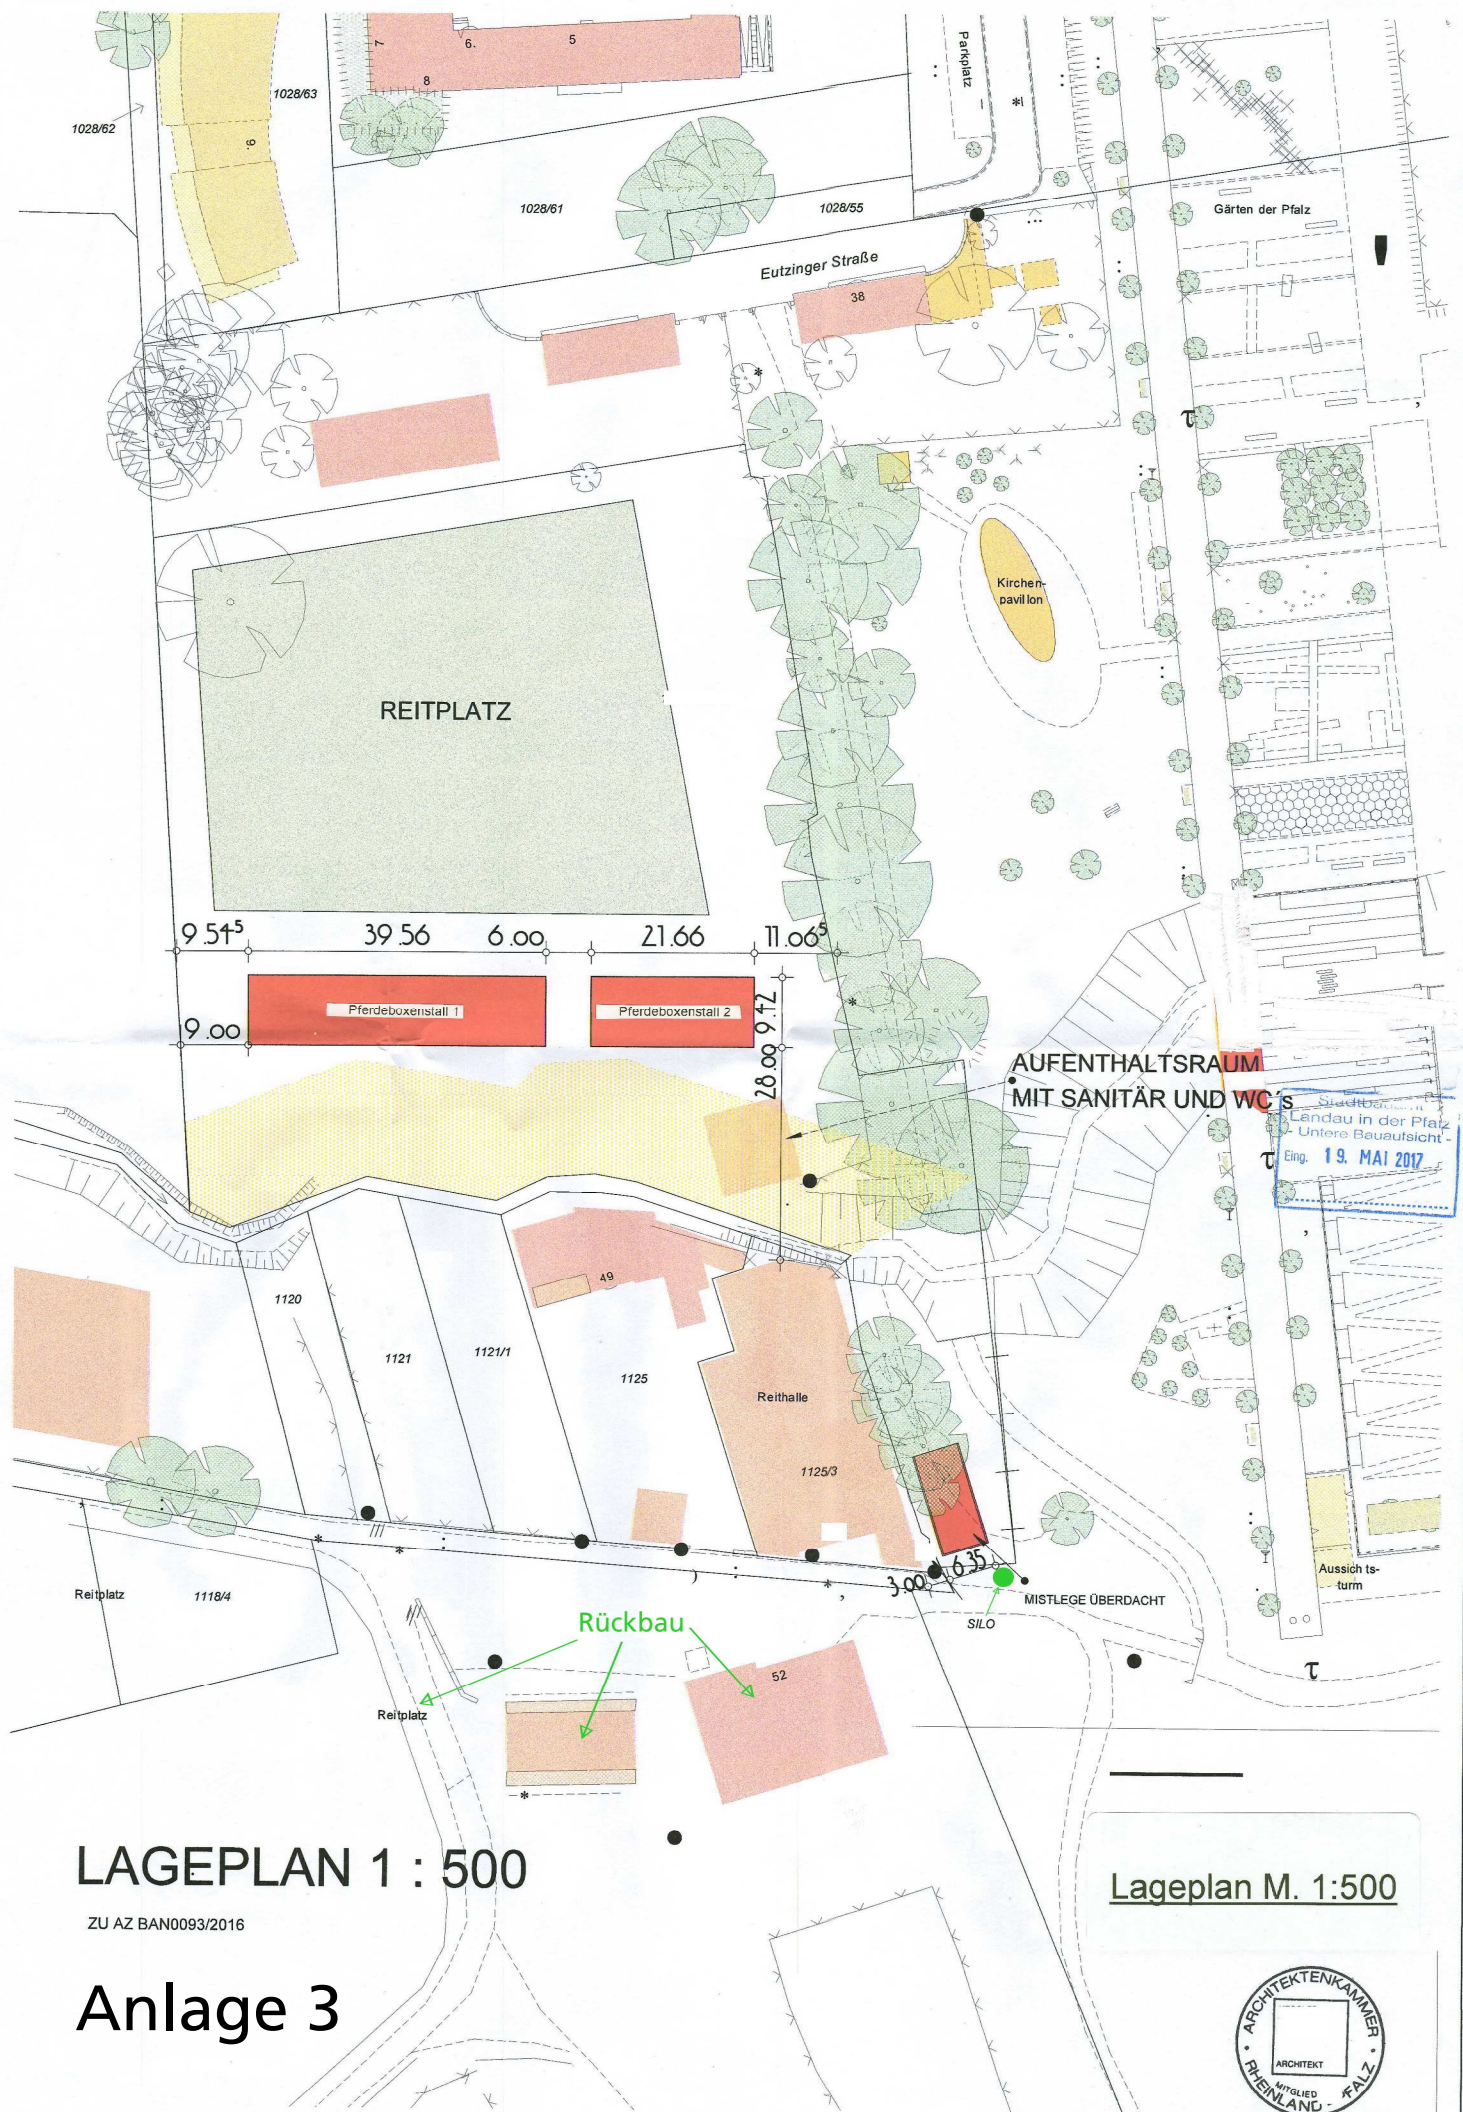

LAGEPLAN 1 : 500

ZU AZ BAN0093/2016

Anlage 3

Lageplan M. 1:500

