
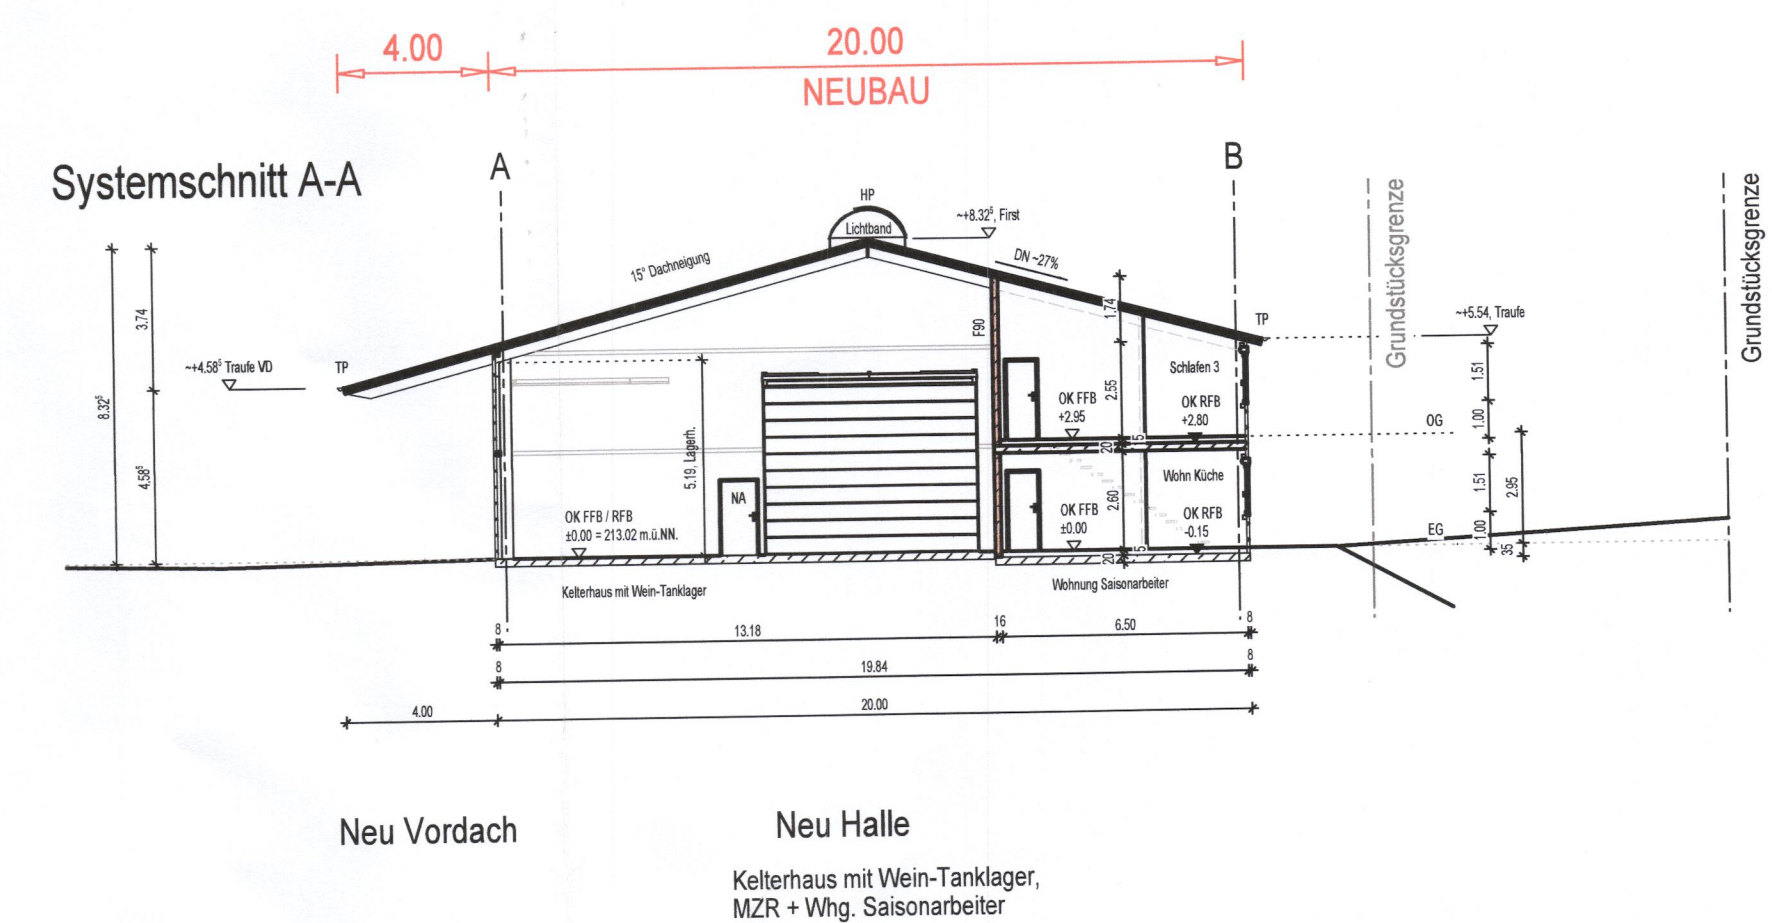
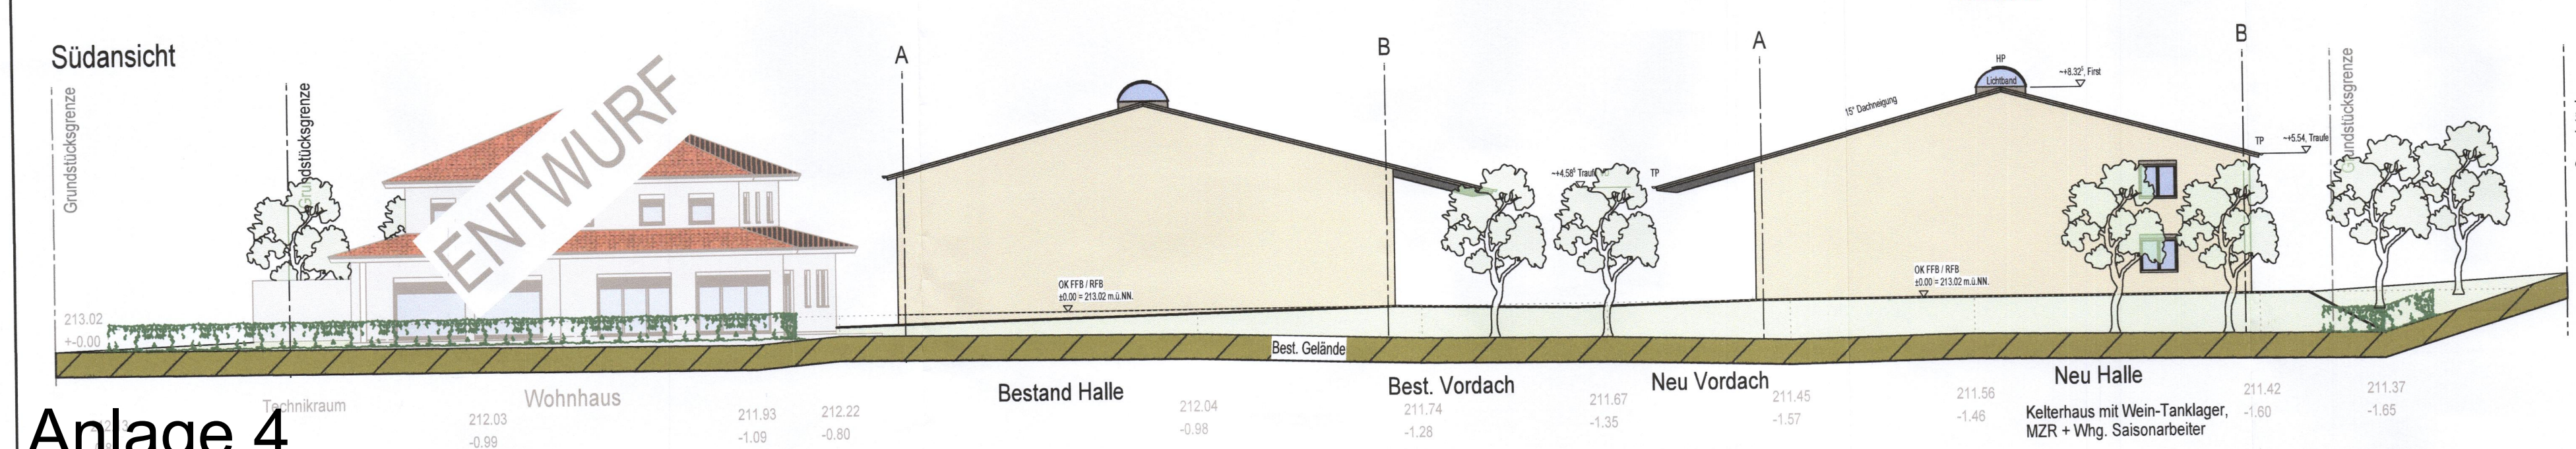
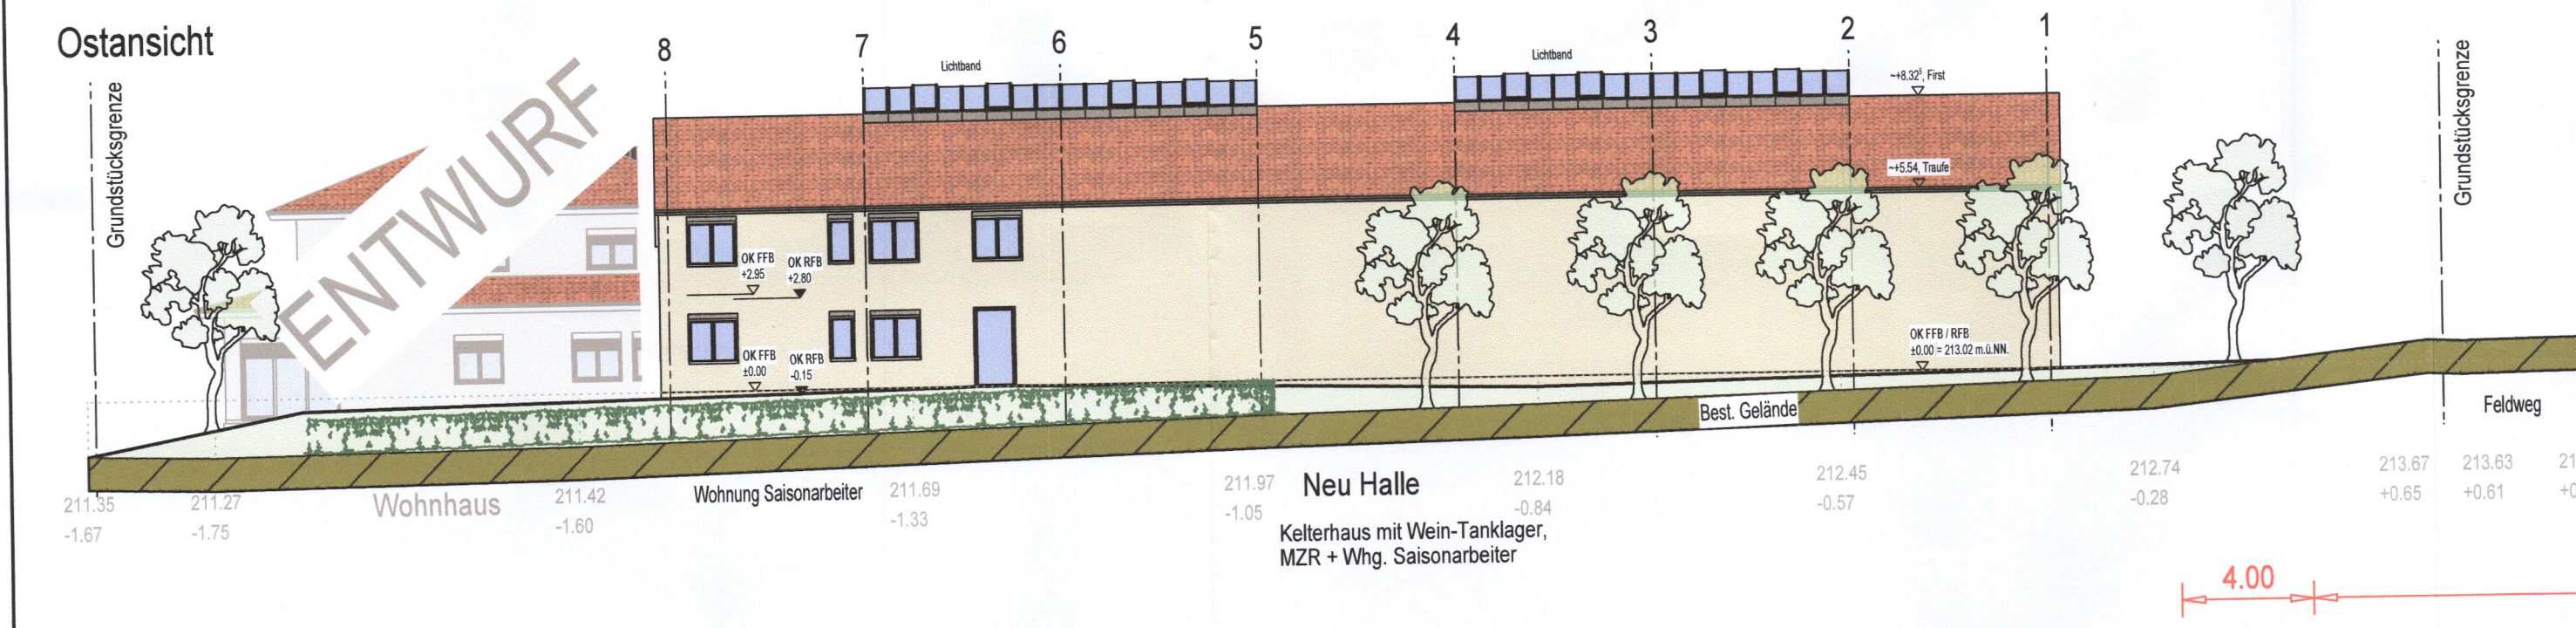
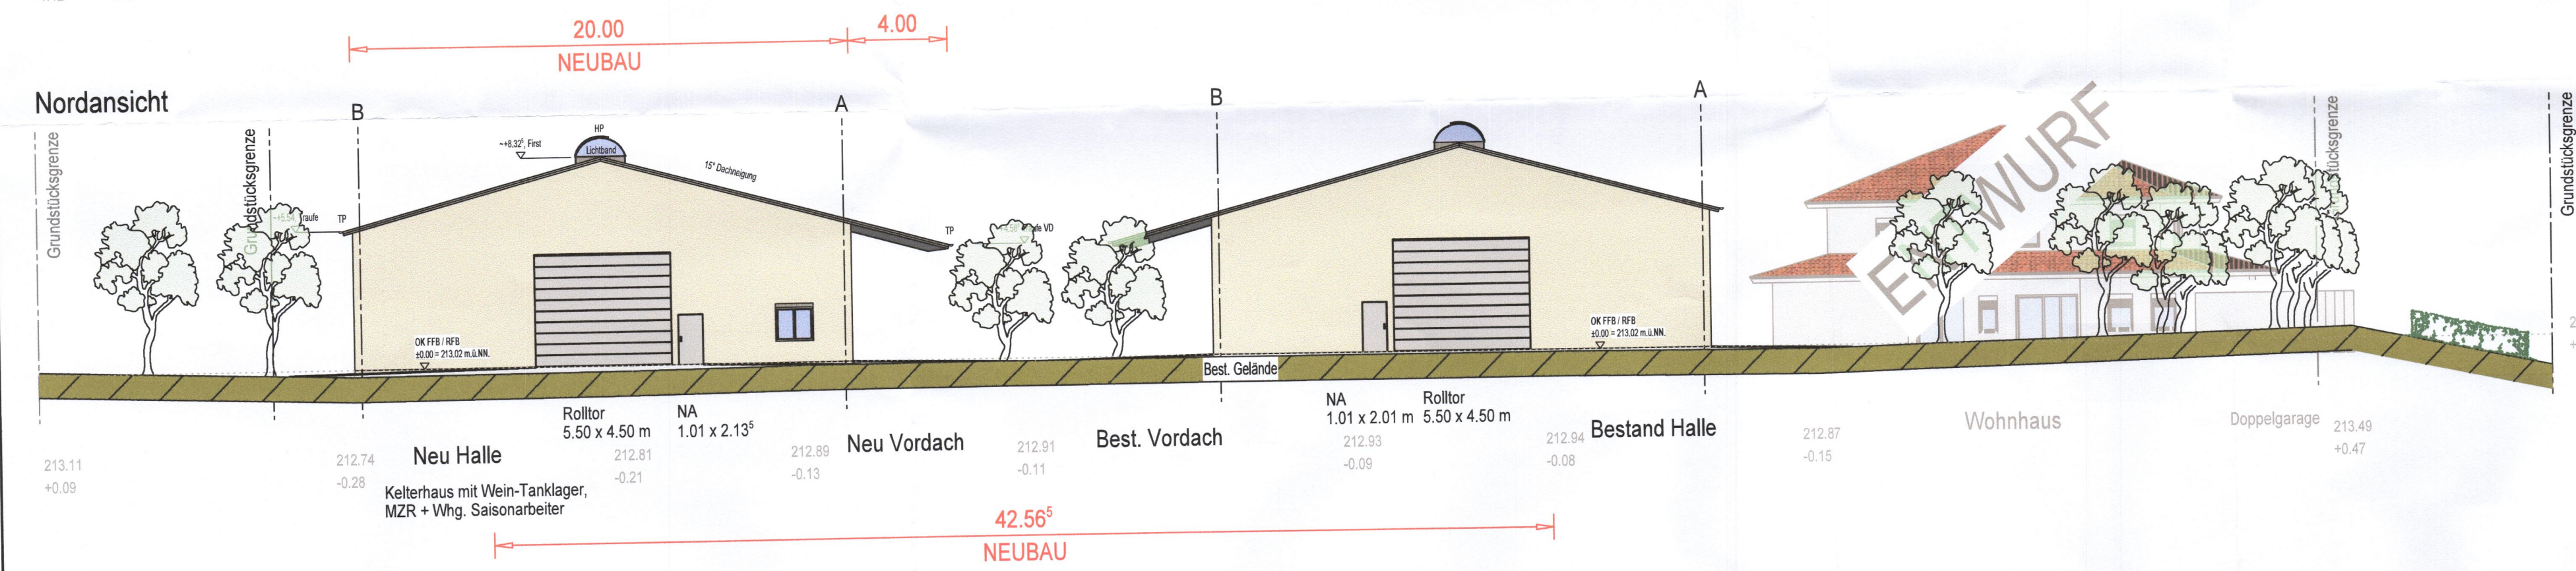
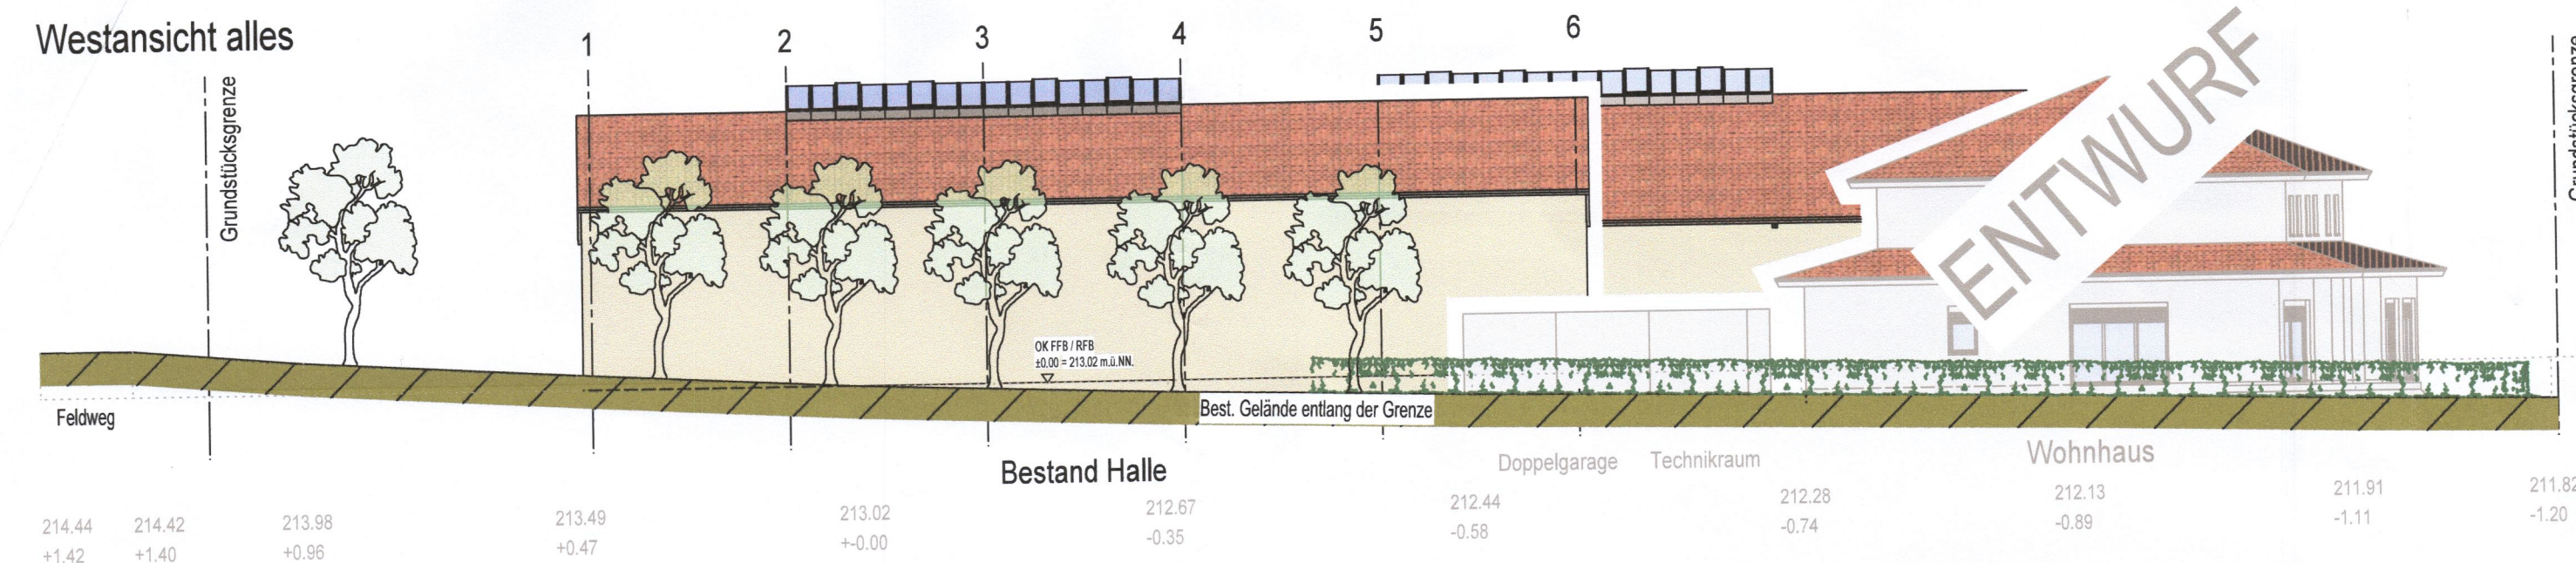


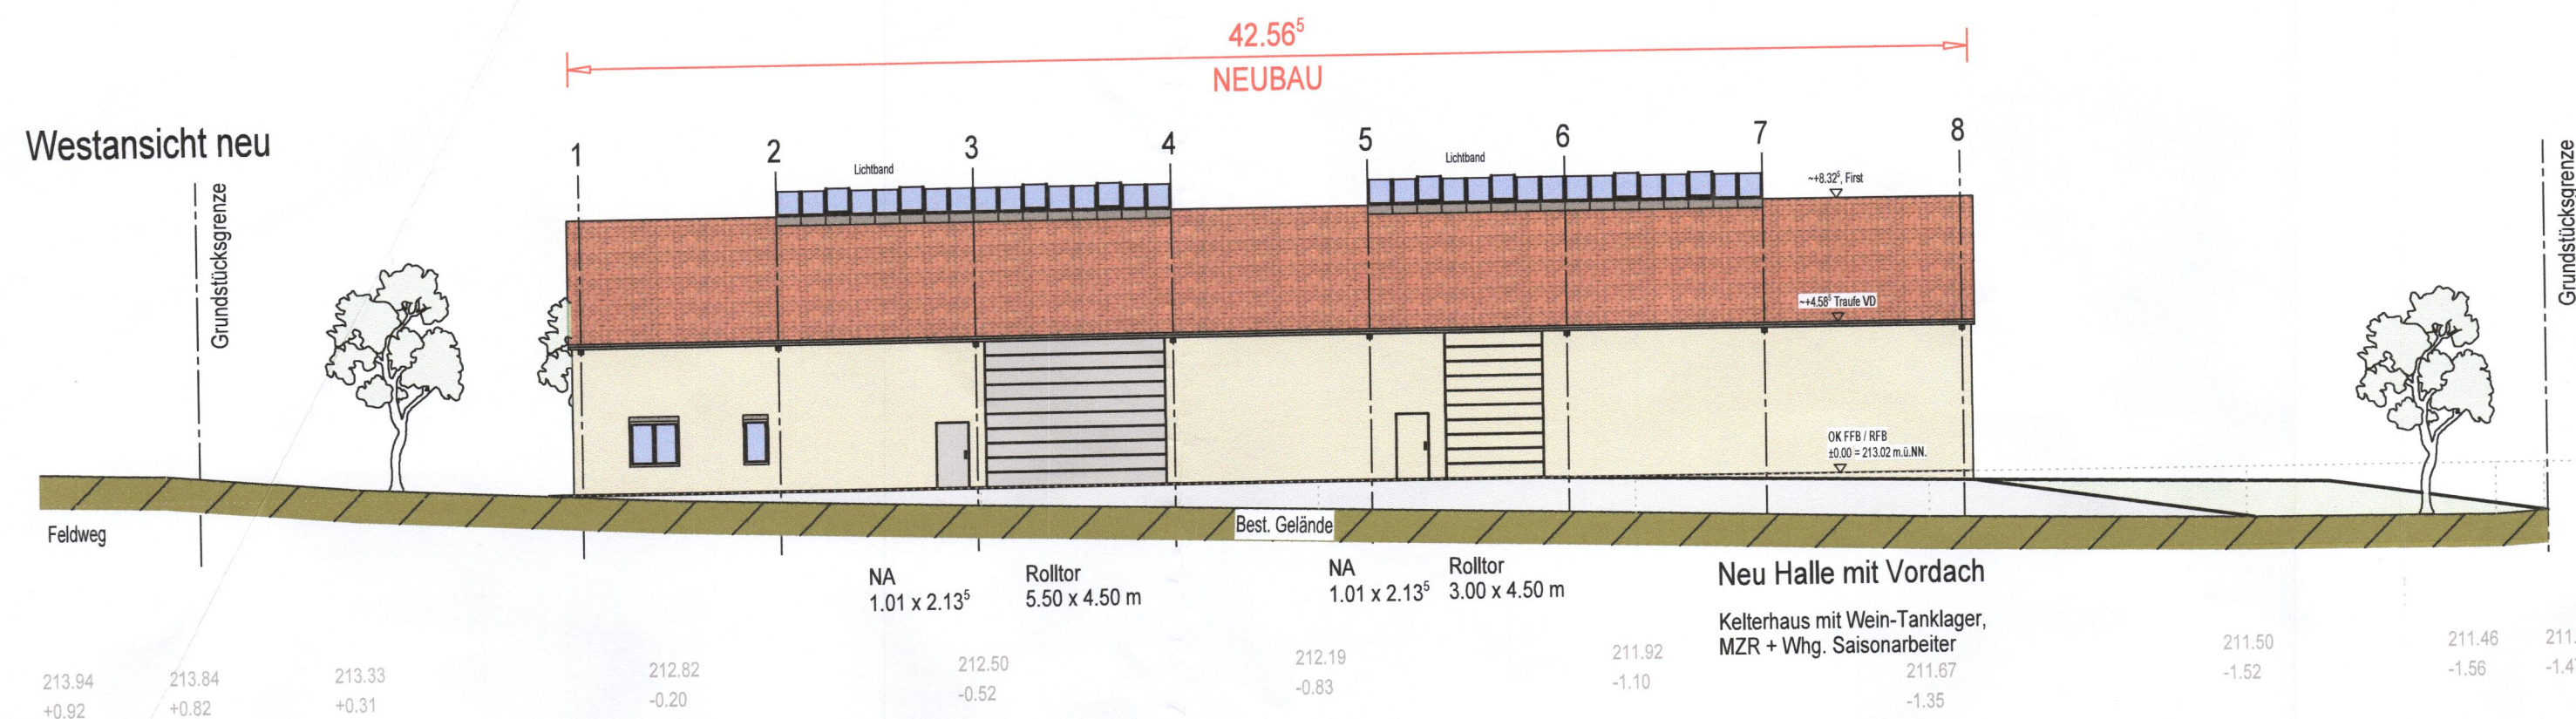

BAUVORANFRAGE M 1:200