



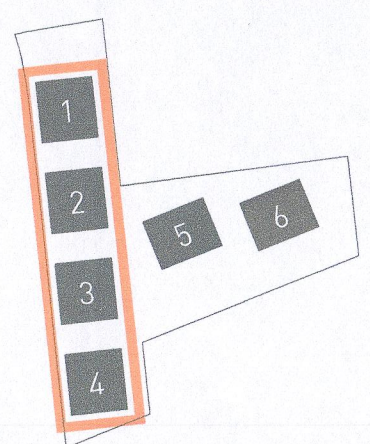

±0,00 m (Haus 1-4) = 180,16 m ü. NN
±0,00 m (Haus 5-6) = 180,00 m ü. NN

Anlage 6

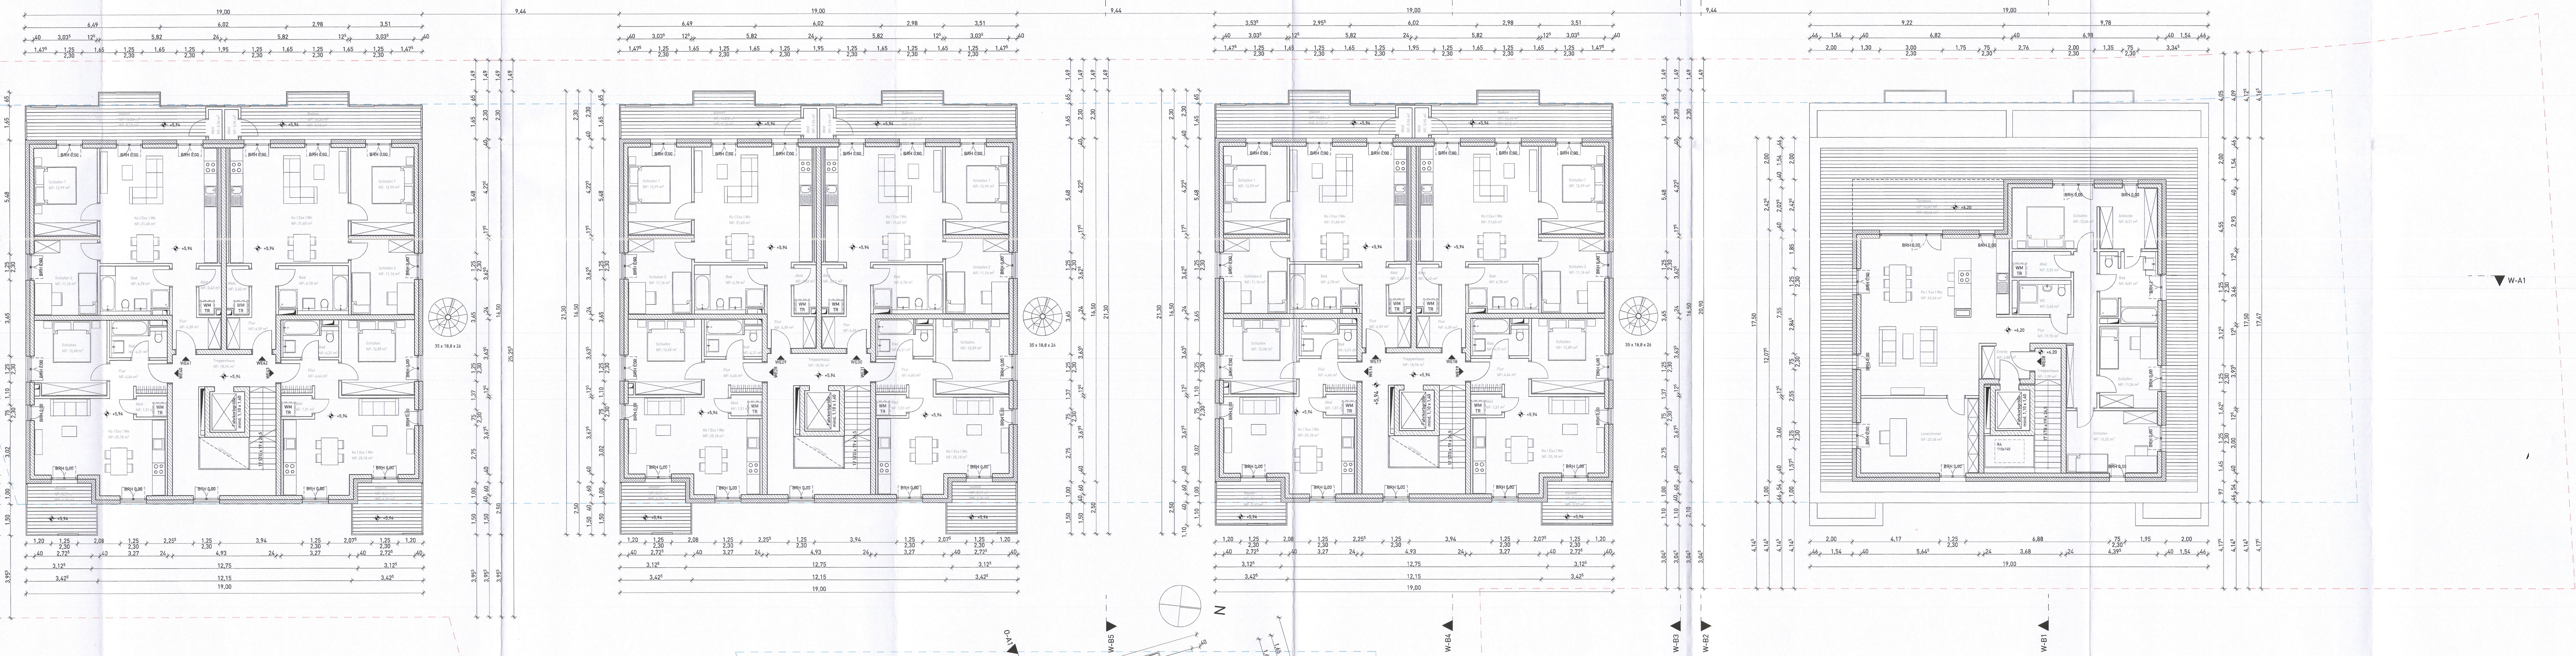

ift
ift