



Längsprofil

Photovoltaikmodule, Höhe 1,50 m

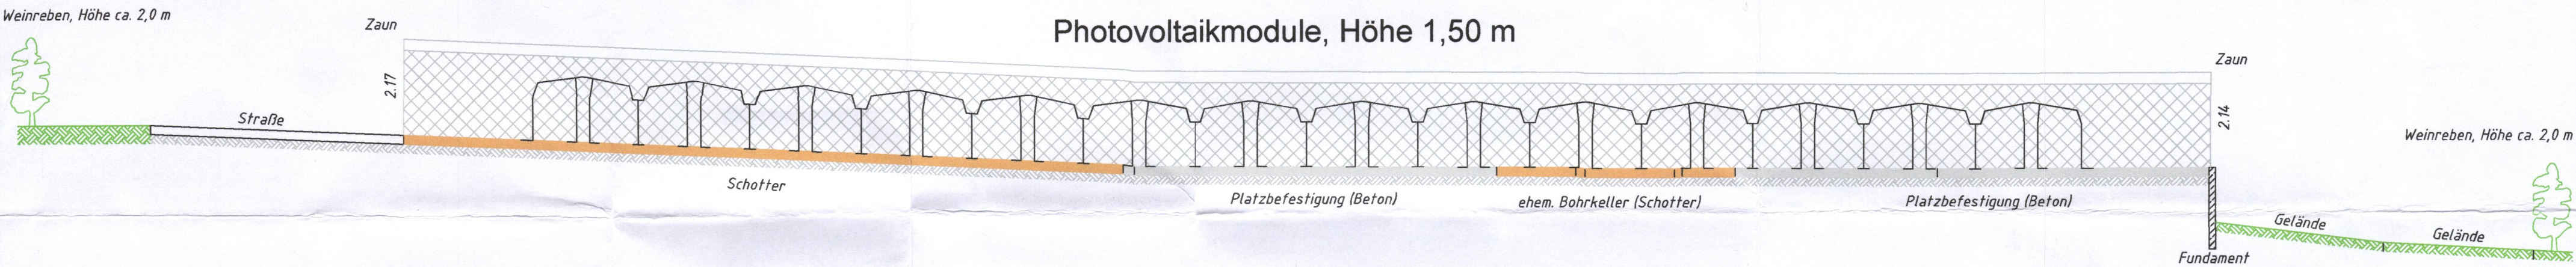


OK Gelände [mNN]	188.57	188.31	188.19	187.56 187.59	187.52	187.51	187.52	186.28 187.54	185.84
Station [m]	6.14	11.85	14.50	28.40 28.15	36.59	41.95	50.09	52.85 52.70	56.63

Querprofil

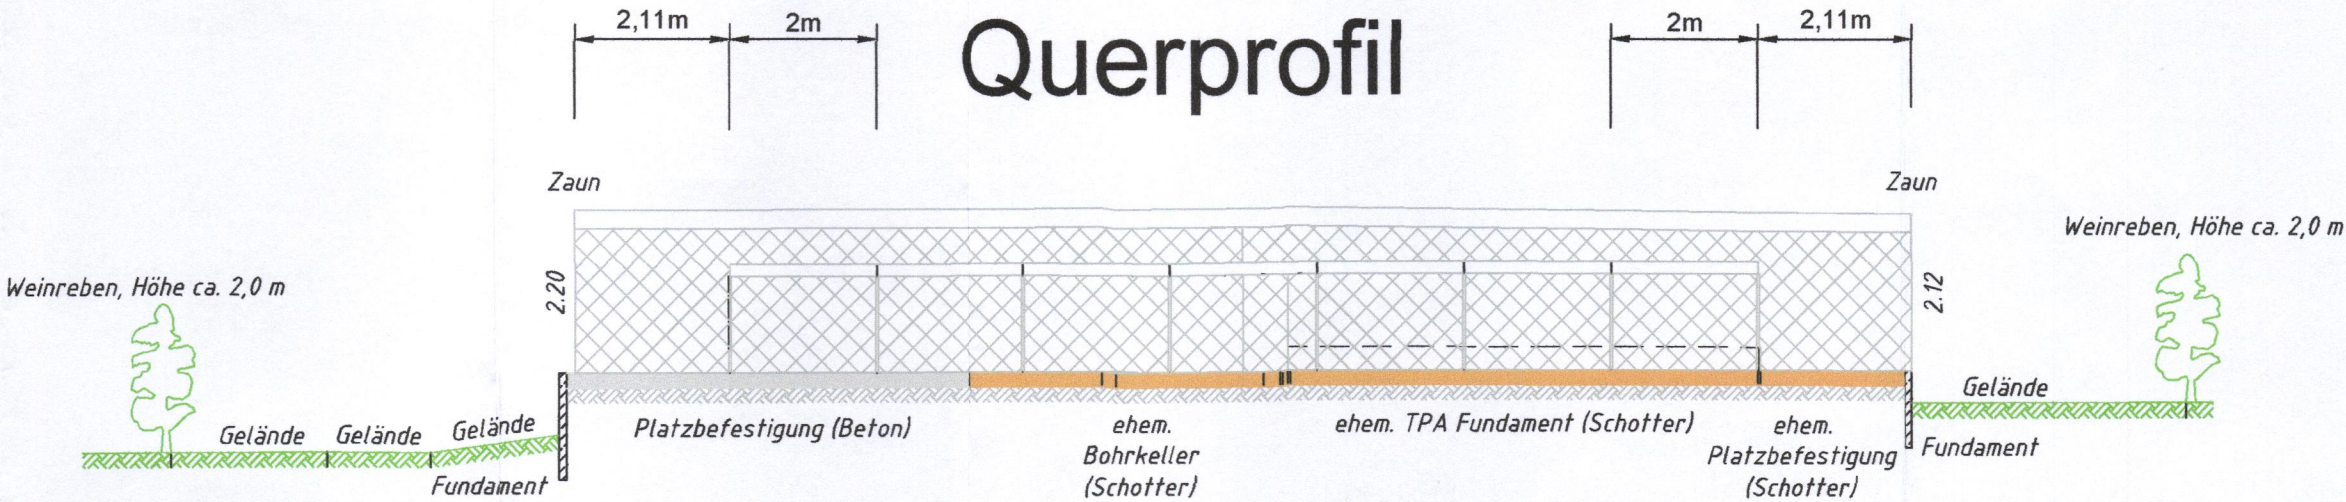

OK Gelände [mNN]	186.44	186.45	186.43	187.50 186.67	187.50	187.51	187.83	187.08 187.51	187.08
Station [m]	6.14	8.26	9.67	11.63 11.43	13.75	17.02	27.76	29.87 29.77	33.60

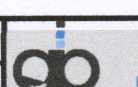-	-	-	-	-	
-	-	-	-	-	
-	-	-	-	-	
Rev.	Änderung		Datum	Gezeichnet	Geprüft
	Zeichnungserstellung		PV Landau 120/121 Querprofil und Längsprofil		
	07.11.2022	Müske			
	geprüft	 GERMAN PROCESS SOLUTIONS	Dateiname:		Maßstab
	Dehmel		La 120-121_TB 001		1:100
	07.11.2022				